

ROOM FINISH SCHEDULE										
ROOM NO.	ROOM NAME	FLOOR FINISH	WALL BASE	WALL				CEILING	CEILING HEIGHT	NOTES
				NORTH	EAST	SOUTH	WEST			
001	RECEIANT	C- PA13	-	PAINT	PAINT	PAINT	PAINT	OPEN TO STRUCTURE		
100	BOILER ROOM	C- PA13	-	PAINT	PAINT	PAINT	PAINT	OPEN TO STRUCTURE		
100A	CHEMICAL FEED/TESTING	C- PA13	-	PAINT	PAINT	PAINT	PAINT	OPEN TO STRUCTURE		
101	CONTROL ROOM	C- PA13	4" RB	PAINT	PAINT	PAINT	PAINT	ACT-1	9'-0"	
101A	WORK/RESTROOM AREA	C- PA13	4" RB	PAINT	PAINT	PAINT	PAINT	ACT-1	9'-0"	
102	STORAGE	C- PA13	4" RB	PAINT	PAINT	PAINT	PAINT	OPEN TO STRUCTURE	9'-0"	
103	WOMEN'S LOCKER	GT2 (FIC1)	GT1(ODN BASE)	CT1	CT1	CT1	CT1	ACT-2	2	
103A	WOMEN'S TOILET	GT2 (FIC1)	GT1(ODN BASE)	CT1	CT1	CT1	CT1	ACT-2	2	
103B	WOMEN'S SHOWER	GT2 (FIC1)	GT1(ODN BASE)	CT1	CT1	CT1	CT1	OMB	9'-0"	3
104	MEN'S TOILET	GT2 (FIC1)	GT1(ODN BASE)	CT1	CT1	CT1	CT1	ACT-2	2	
104A	MEN'S LOCKER	GT2 (FIC1)	GT1(ODN BASE)	CT1	CT1	CT1	CT1	ACT-2	2	
104B	MEN'S SHOWER	GT2 (FIC1)	GT1(ODN BASE)	CT1	CT1	CT1	CT1	OMB	9'-0"	3
105	TRAINING/BREAK ROOM	WCT1/ACT2	4" RB	PAINT	PAINT	PAINT	PAINT	ACT-1	9'-0"	1
106	GENERATOR	C- PA13	-	PAINT	PAINT	PAINT	PAINT	OPEN TO STRUCTURE		
107	ELECTRICAL	C- PA13	-	PAINT	PAINT	PAINT	PAINT	OPEN TO STRUCTURE		
108	LT	WCT1/ACT2	4" RB	PAINT	PAINT	PAINT	PAINT	ACT-1	9'-0"	1
109	PLANT OFFICE	WCT1/ACT2	4" RB	PAINT	PAINT	PAINT	PAINT	ACT-1	9'-0"	1
110	CONTROL	C- PA13	4" RB	PAINT	PAINT	PAINT	PAINT	ACT-1	9'-0"	
111	SUPERVISOR OFFICE	WCT1/ACT2	4" RB	PAINT	PAINT	PAINT	PAINT	ACT-1	9'-0"	1
112	CORRIDOR	WCT1/ACT2	4" RB	PAINT	PAINT	PAINT	PAINT	ACT-1	9'-0"	
MEZZANINE		C- PA13	-	PAINT	PAINT	PAINT	PAINT	OPEN TO STRUCTURE		

NOTES

1. RECTOR PATRONE USE WCT2 (ACT2) AS 1'-4" BORDER AROUND PERIMETER OF SPACE. USE WCT1 (FIELD) AS COLOR INSIDE BORDER.



2. RECTOR PATRONE USE ACT2 (ACT2) AS 1'-4" BORDER AROUND PERIMETER OF SPACE. USE ACT1 (FIELD) AS COLOR INSIDE BORDER.

3. ROOMS 101, 101A, 105 AND 108 TO RECEIVE PAINTED OPTISIL BOARD WITH TURNING CHANNELS OVER CMB.

GENERAL SHEET NOTES

1. REFER TO SPECIFICATIONS FOR FINISH SCHEDULE ABBREVIATIONS.
2. REFER TO RCP FOR ADDITIONAL CEILING INFORMATION
3. REFER TO SPECIFICATIONS FOR MATERIAL SELECTIONS
4. REFER TO DOOR SCHEDULE FOR THRESHOLD DETAILS

SIGNAGE SCHEDULE					
NOTE:					
ALL FINISHER FOUNTS SHALL BE IDENTICAL MEDIAN IN UPPER AND LOWER CASE. ALL SECONDARY FOUNTS SHALL BE IDENTICAL REGULAR IN UPPER AND LOWER CASE. ALL PRIMARY FOUNTS SHALL BE IDENTICAL REGULAR IN UPPER AND LOWER CASE. ALL FINISHER FOUNTS SHALL BE IDENTICAL REGULAR IN UPPER AND LOWER CASE.					
SIGN BACKGROUND COLOR SHALL MATCH EXISTING SIGNAGE BACKGROUND COLOR. TEXT COLOR SHALL MATCH EXISTING SIGNAGE TEXT COLOR. UNLESS INDICATED OTHERWISE.					
ID#	SIGN TYPE	LAYOUT	SIZE	QUANTITY	NOTES
001	INNOVATION & GROUND	FINISH # BRILLANT ROOM NAME	N/A	21	FINAL ROOM NUMBER AND NAMES TO BE DETERMINED BY OWNER SEE 4-1214 AND 4-1210 FOR LOCATIONS

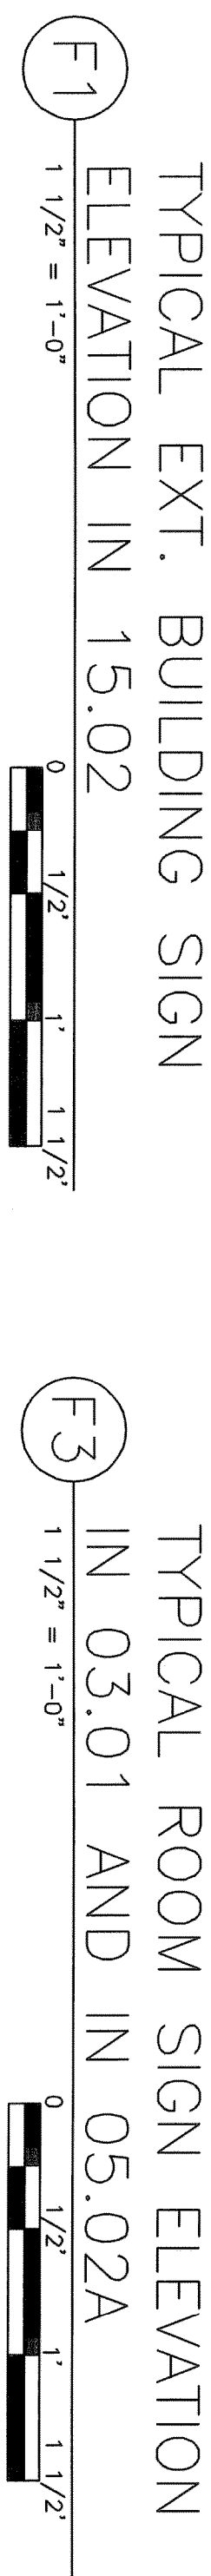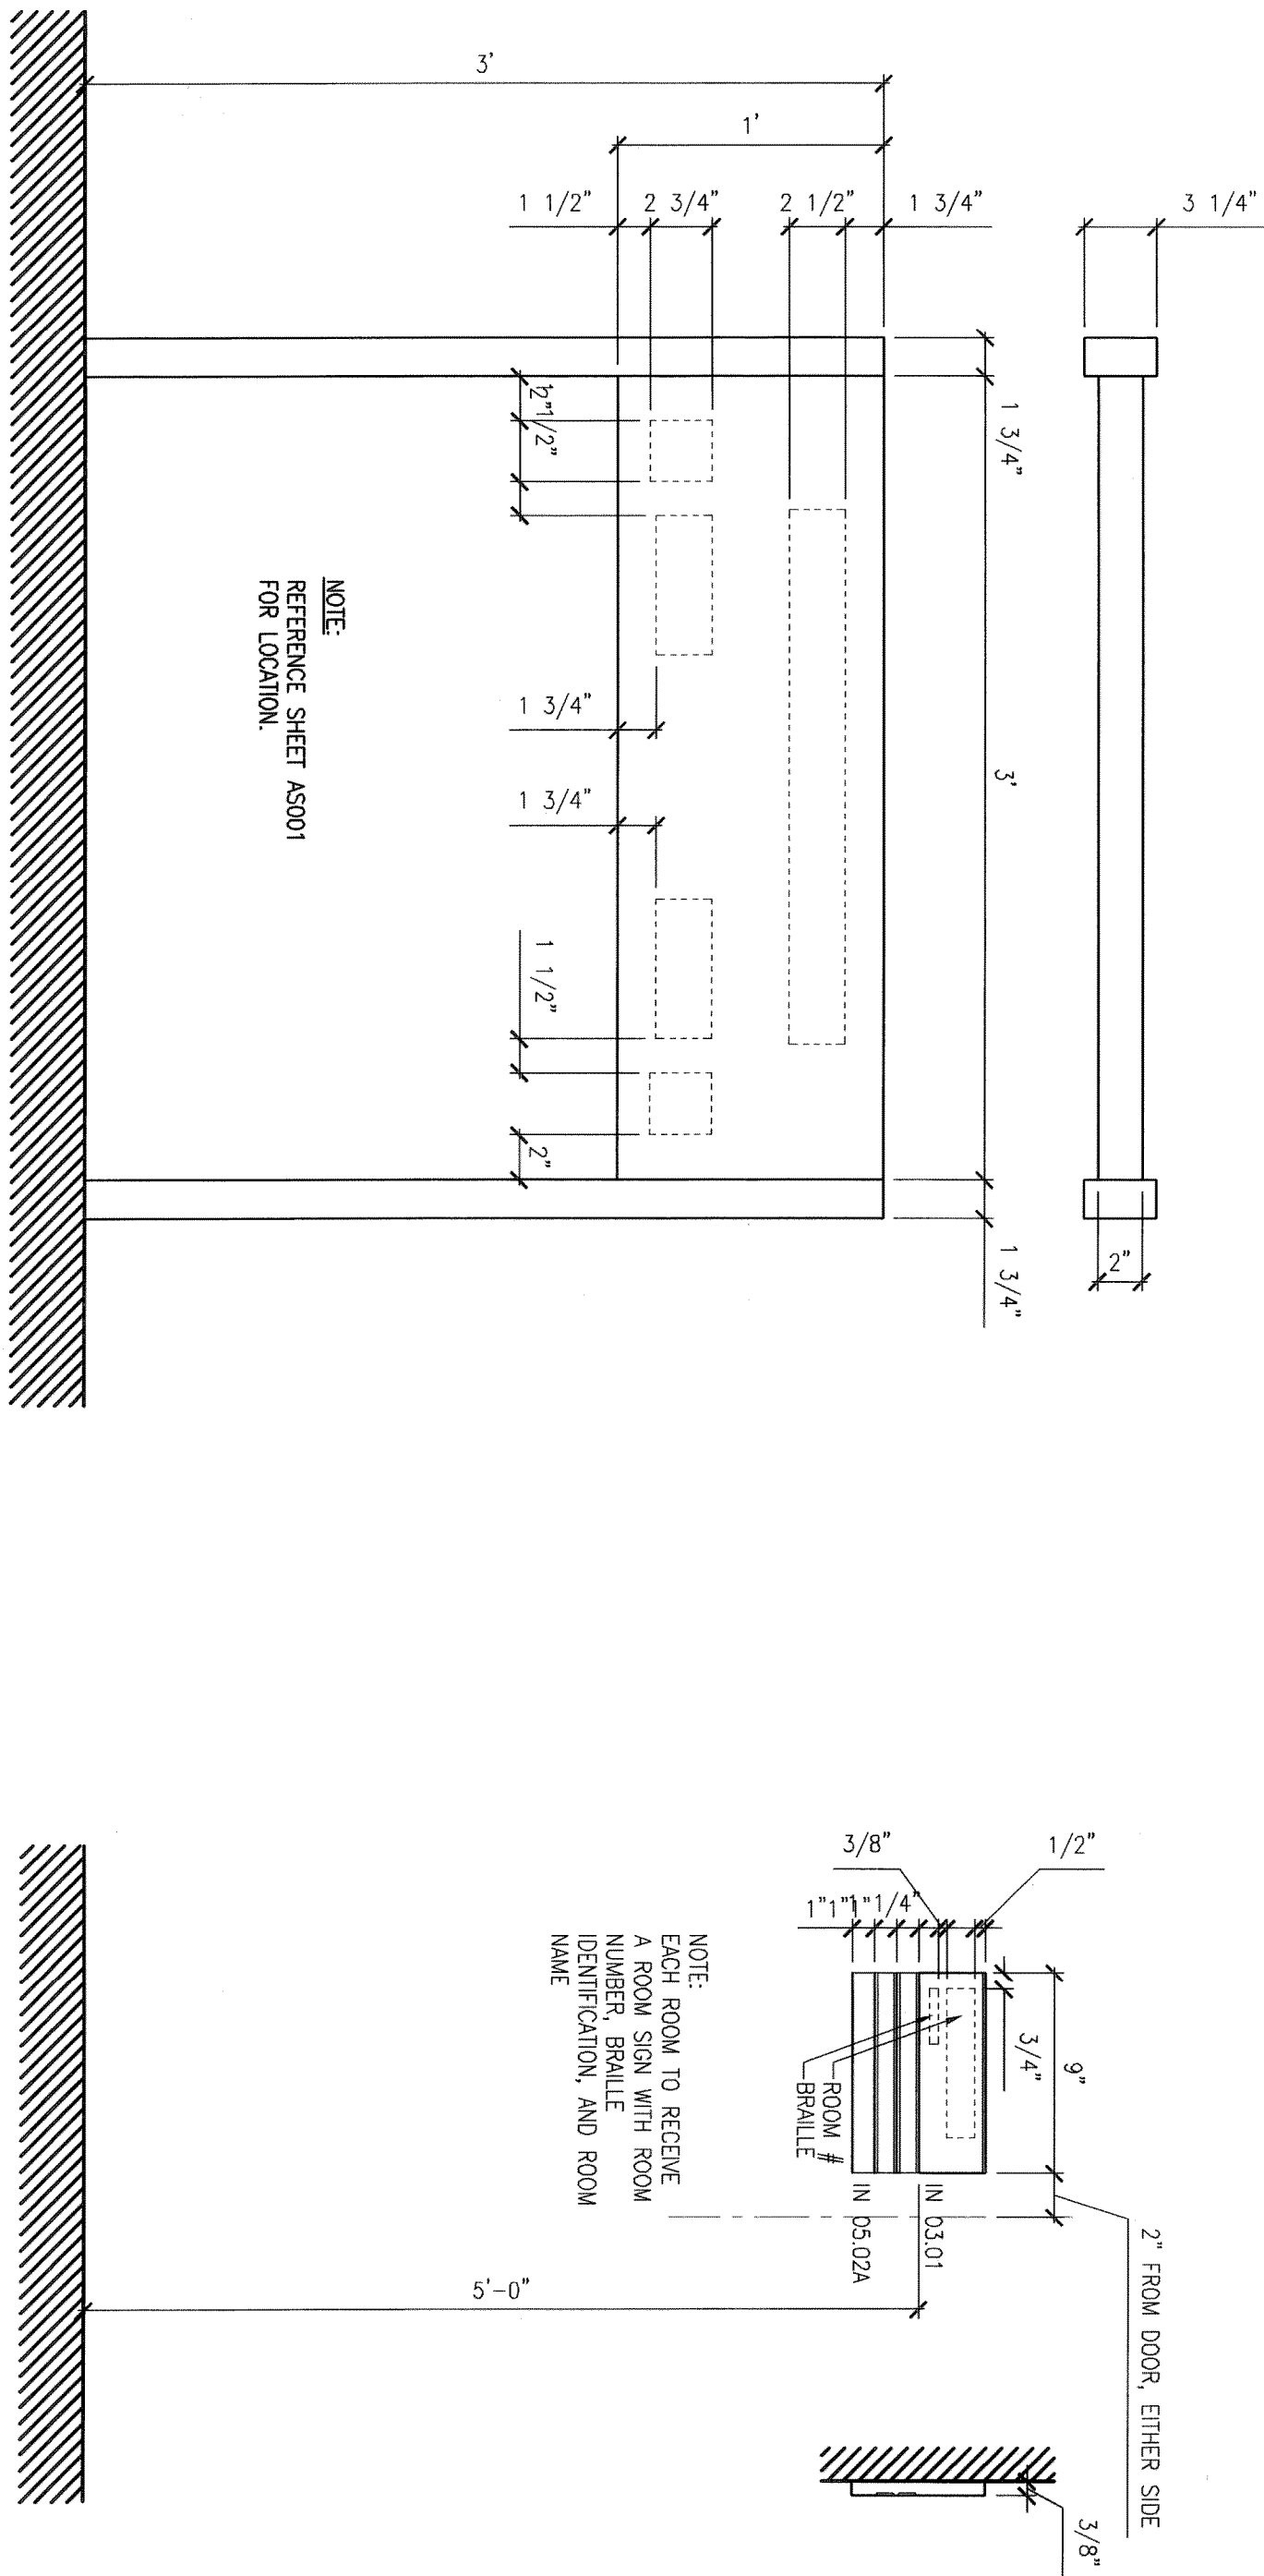

100% CONSTRUCTION DOCUMENTS

[illegible]